


0.45M

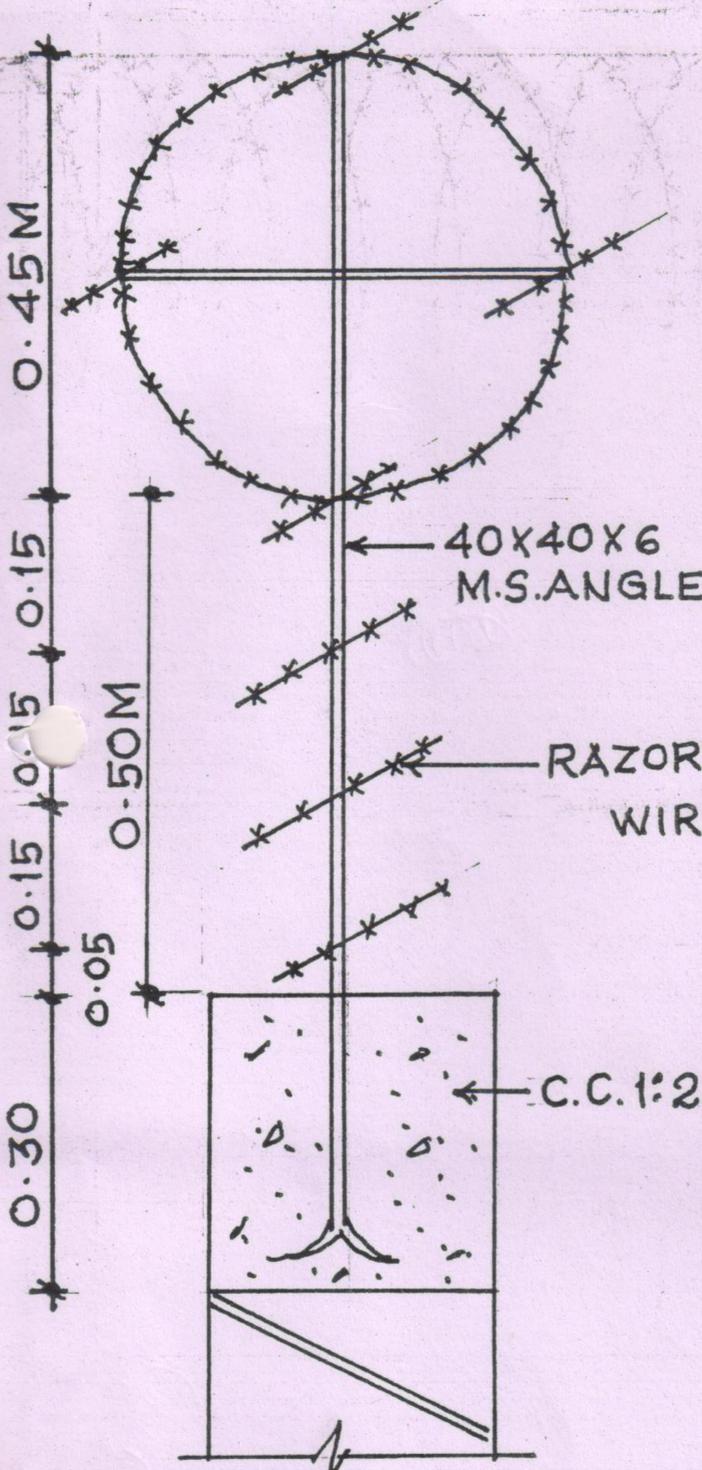


40x40x6
M.S. ANGLE


RAZOR
WIRE

C.C. 1:2:4

COMPOUND WALL

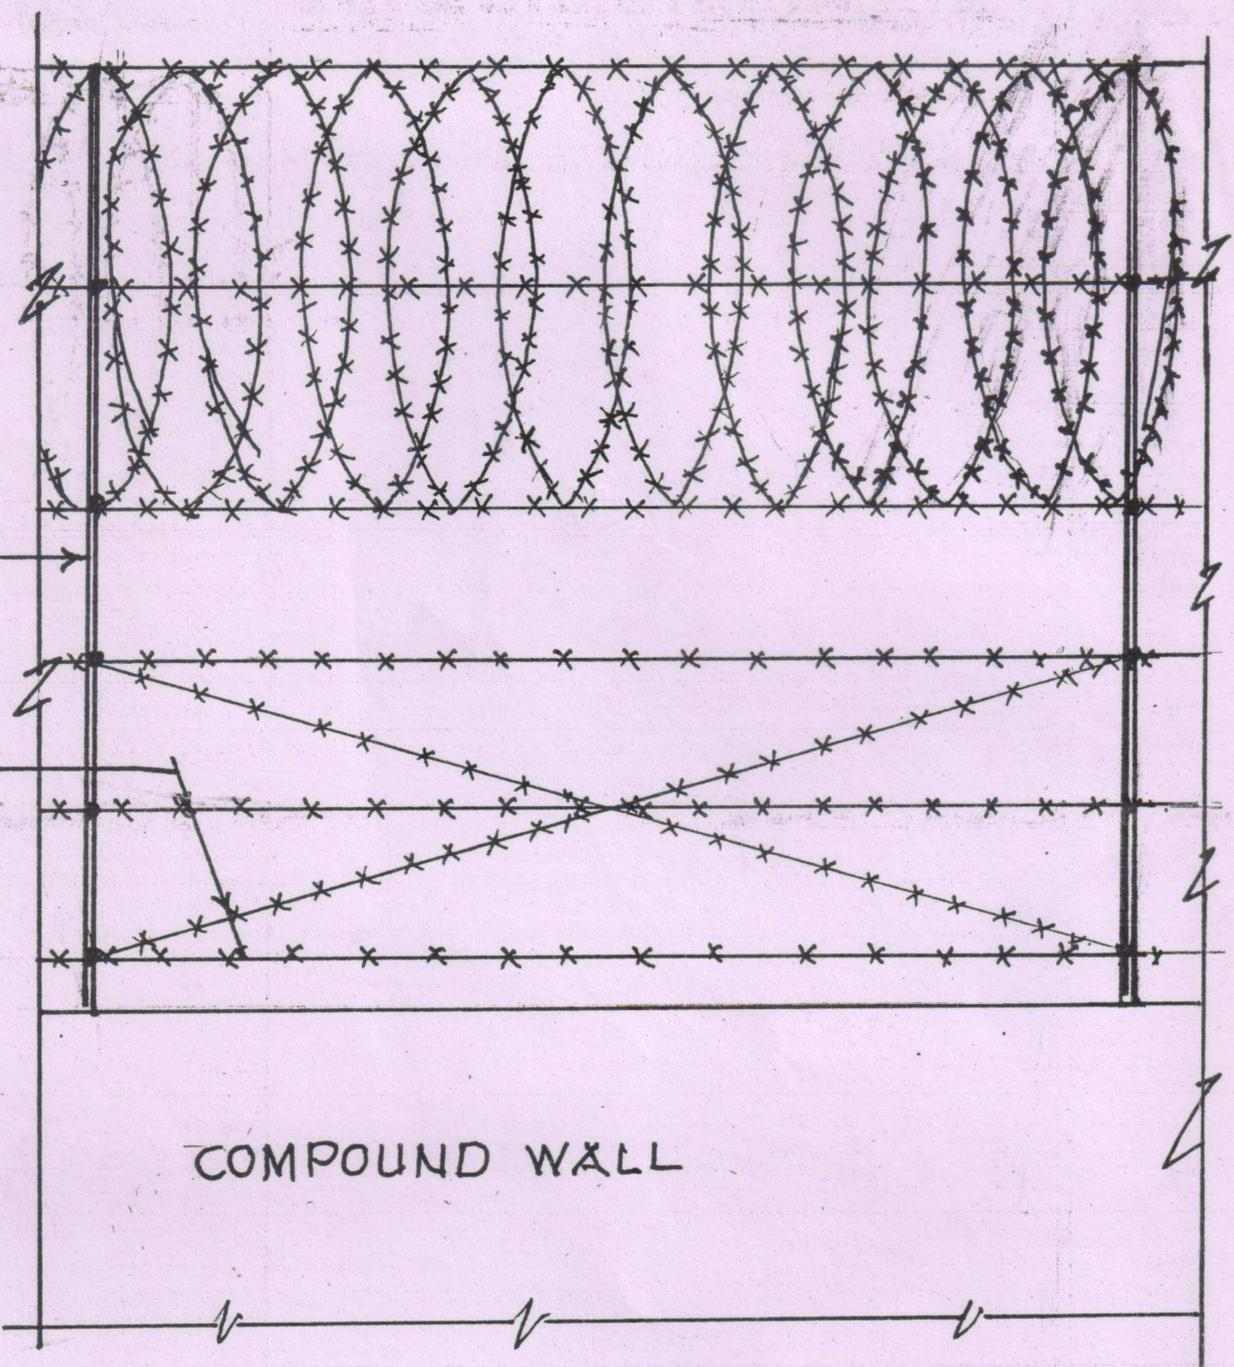

0.30

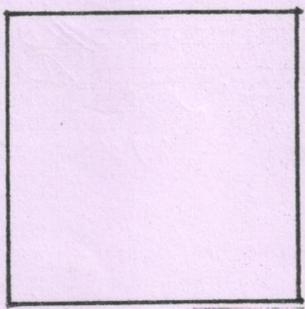

0.30